

Seal:

A Project for:

PINE BLUFFS
Core & Shell Retail Buildings
 Pine Bluffs Way
 Parker, CO 80134

Client:
MUSTANG DEVELOPMENT
COMPANY, INC.
 5291 E Yale Avenue
 Denver, Colorado 80222



Revisions:
 LOD SITE PLAN 08.21.19

No.	Description	Date
Project No.:		16-056
Drawn By:		JL
Reviewed By:		SH
Scale:		AS NOTED
Date:		08.21.19
Filename:		
Sheet Title:		

ARCHITECTURAL
 SITE PLAN

Sheet #:

A101

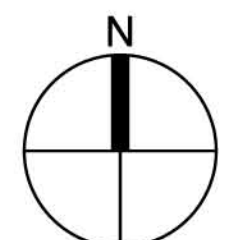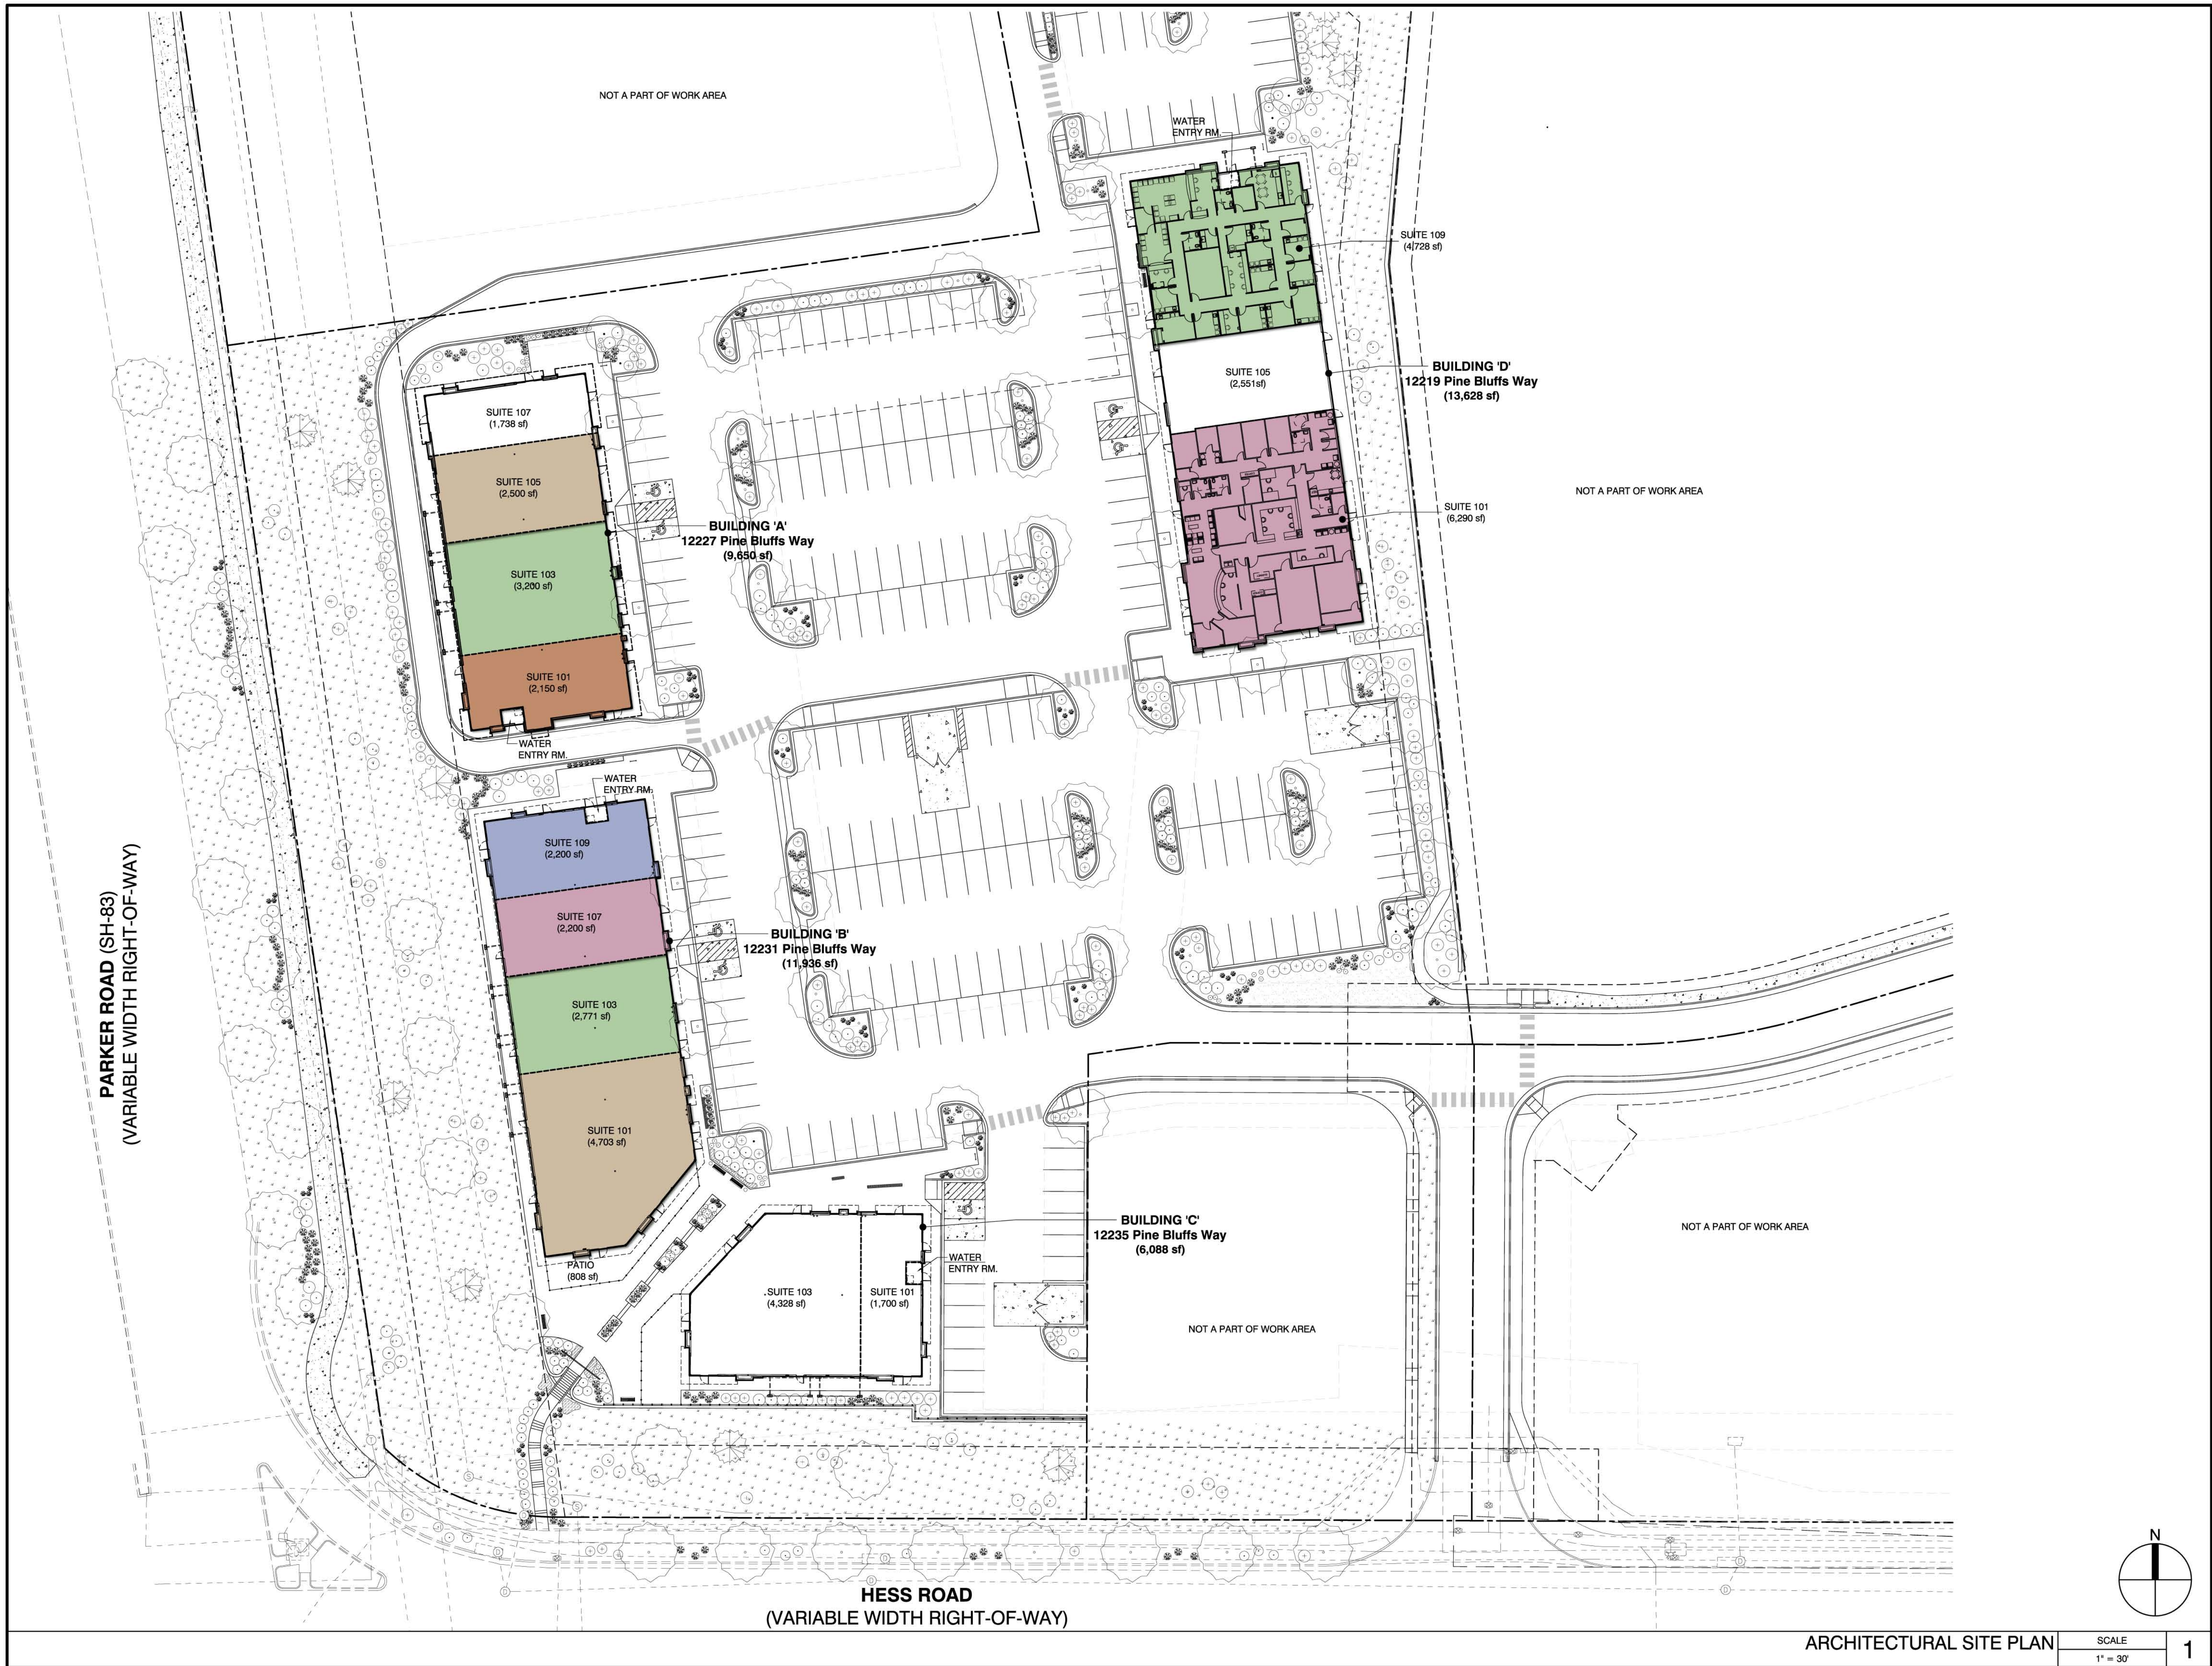

ARCHITECTURAL SITE PLAN

SCALE
1" = 30'

1